


**Addendum to the Bidding Document for The Procurement of Works "Construction of Remote Sensing Gauging Station (Automatic Gauge) Support System and Installation of Digital Water Level Recorder**

The following addendum is made in the sealed quotation document. The applicants are requested to fulfill the requirements as per this addendum.



1. In Page No.15, Automatic Gauge Reader (Water Level Recorder) Specification  
Sentence "Automatic Gauge Reader should have following specification:" is replaced in its entirety with "Automatic Gauge Reader should have the following equivalent or better specification:"
2. In Page No.15, Automatic Gauge Reader (Water Level Recorder) Specification  
First bullet sentence "A water level recorder having radar type level sensor." Is replaced entirely with "A water level recorder having radar type level sensor with measurement range up to 30m."
3. In Bill of Quantities, item unit for "Item No. 8 – Fixing of formwork with appropriate material (local wood) to hold the concrete in position for casting as per drawing, specification and as directed by the site engineer" is replaced with Sq.m.
4. Tentative tender drawing is attached herewith for bidder's reference.

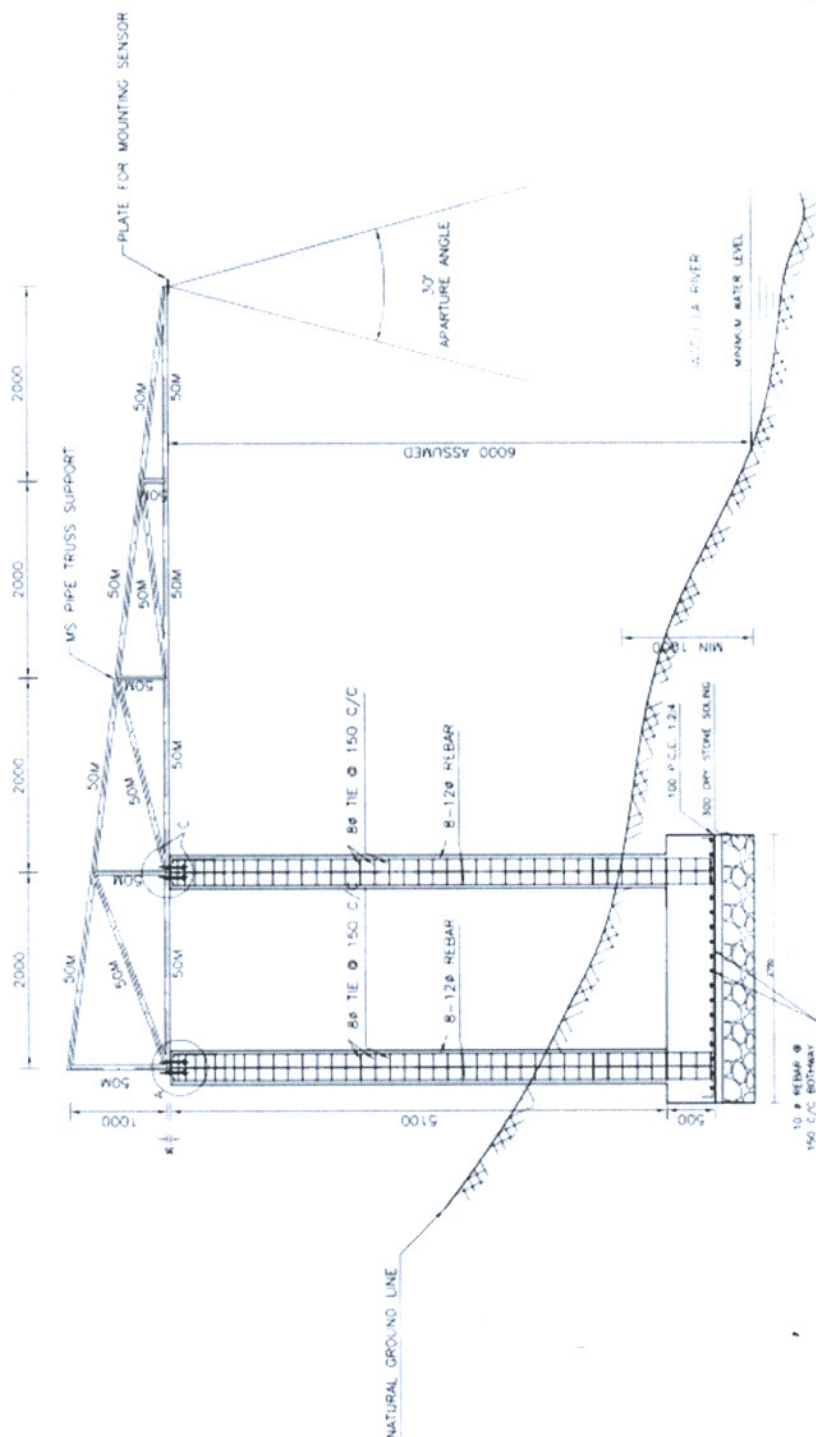




SECTION-AA  
Scale = 1/50





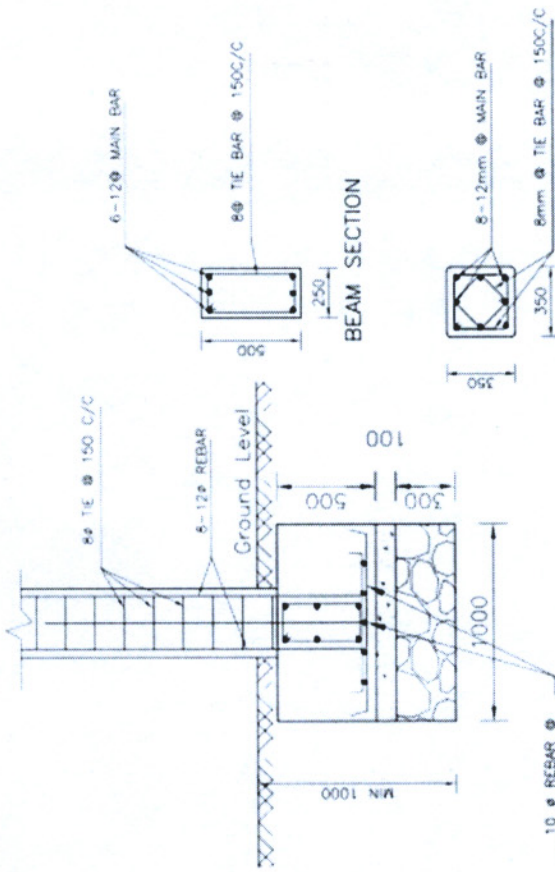


BEAM SECTION

COLUMN SECTION


SECTION AT A-A  
Scale = 1:25

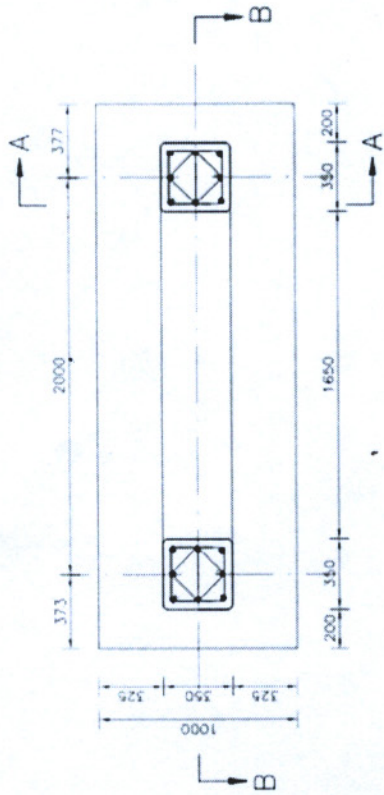


PLAN  
Scale = 1:25

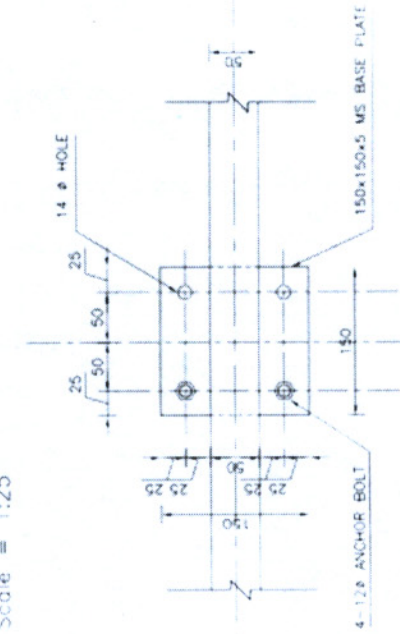

BASE PLATE DETAIL  
Scale = 1:5

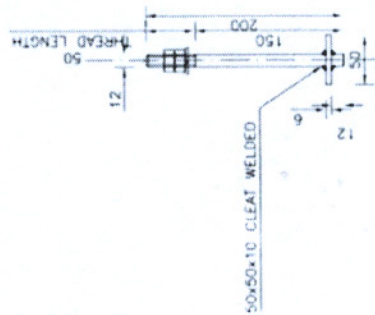

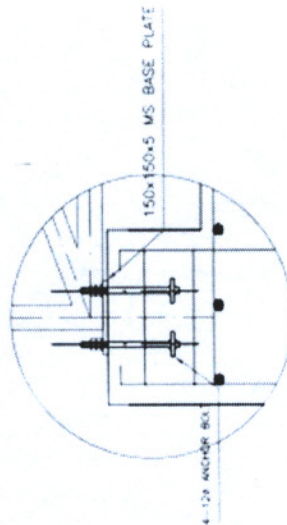

ANCHOR BOLT  
(12MM-4NOS.)



DETAIL-A  
Scale = 1:10











